



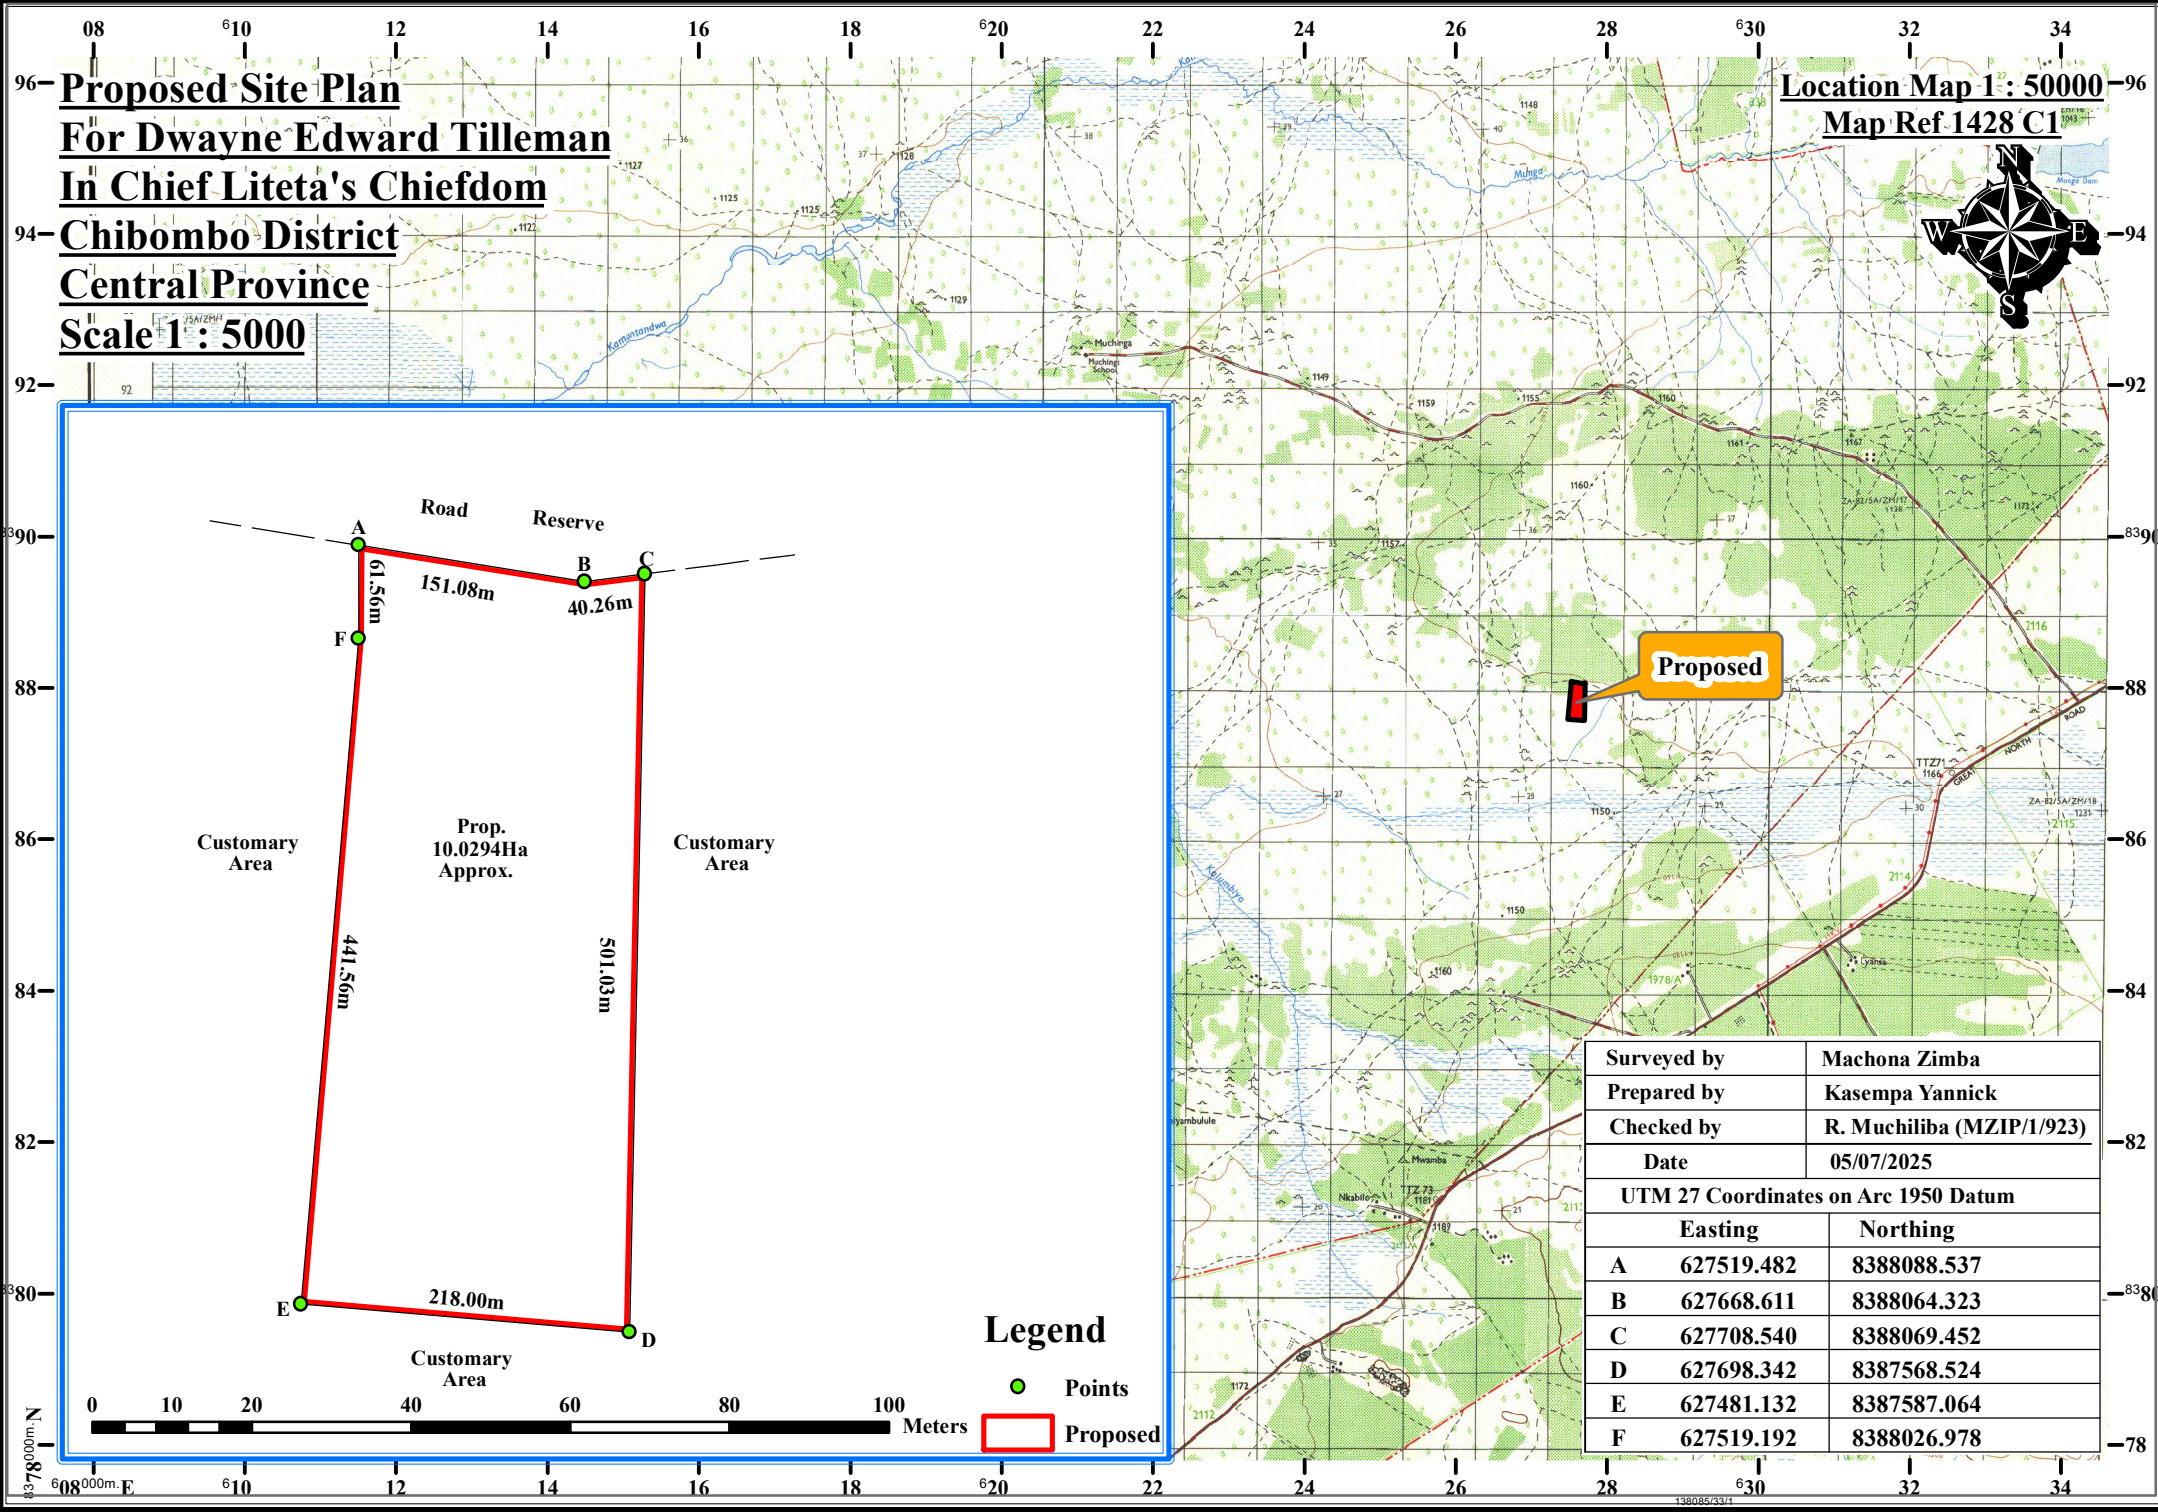

Proposed Site Plan
For Dwayne Edward Tilleman
In Chief Liteta's Chieftdom
Chibombo District
Central Province
Scale 1 : 5000

Location Map 1 : 50000
Map Ref 1428 C1

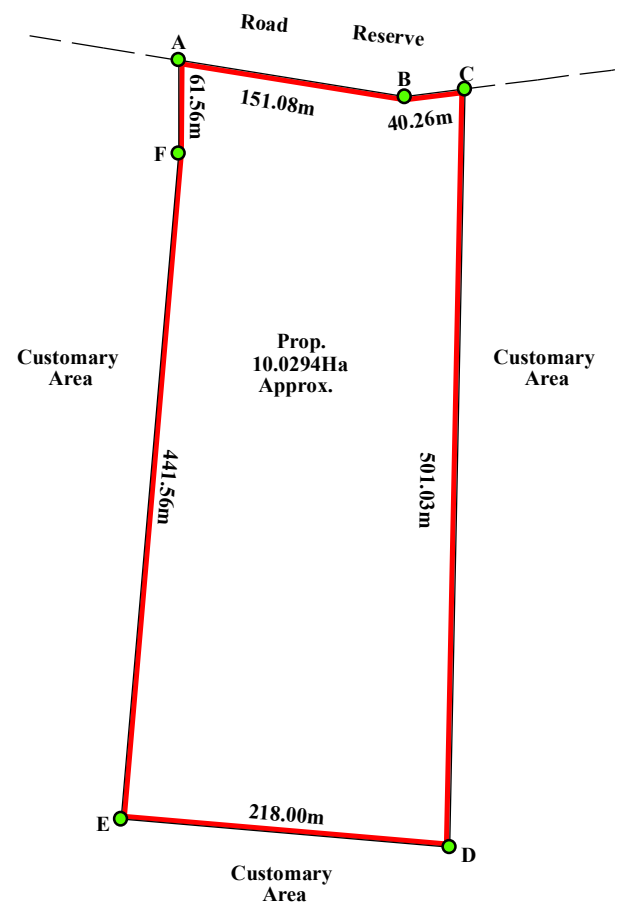

Surveyed by	Machona Zimba	
Prepared by	Kasempa Yannick	
Checked by	R. Muchiliba (MZIP/1/923)	
Date	05/07/2025	
UTM 27 Coordinates on Arc 1950 Datum		
	Easting	Northing
A	627519.482	8388088.537
B	627668.611	8388064.323
C	627708.540	8388069.452
D	627698.342	8387568.524
E	627481.132	8387587.064
F	627519.192	8388026.978

Legend
● Points
□ Proposed